


NOTES:

1. SEE L-3 FOR ROOT BARRIER DETAIL.
2. TREES SHALL BE PLANTED AT 10' MIN. CLEAR FROM WALLS, FENCES, TABLES, BENCHES, SIDEWALKS, MOWBANDS, ETC.
3. NO TREES SHALL BE PLANTED WITHIN 5' OF EXISTING OR DESIGNED JOINT TRENCH UTILITY, 35' FROM STREET INTERSECTION AND 20' FROM STREET LIGHT.

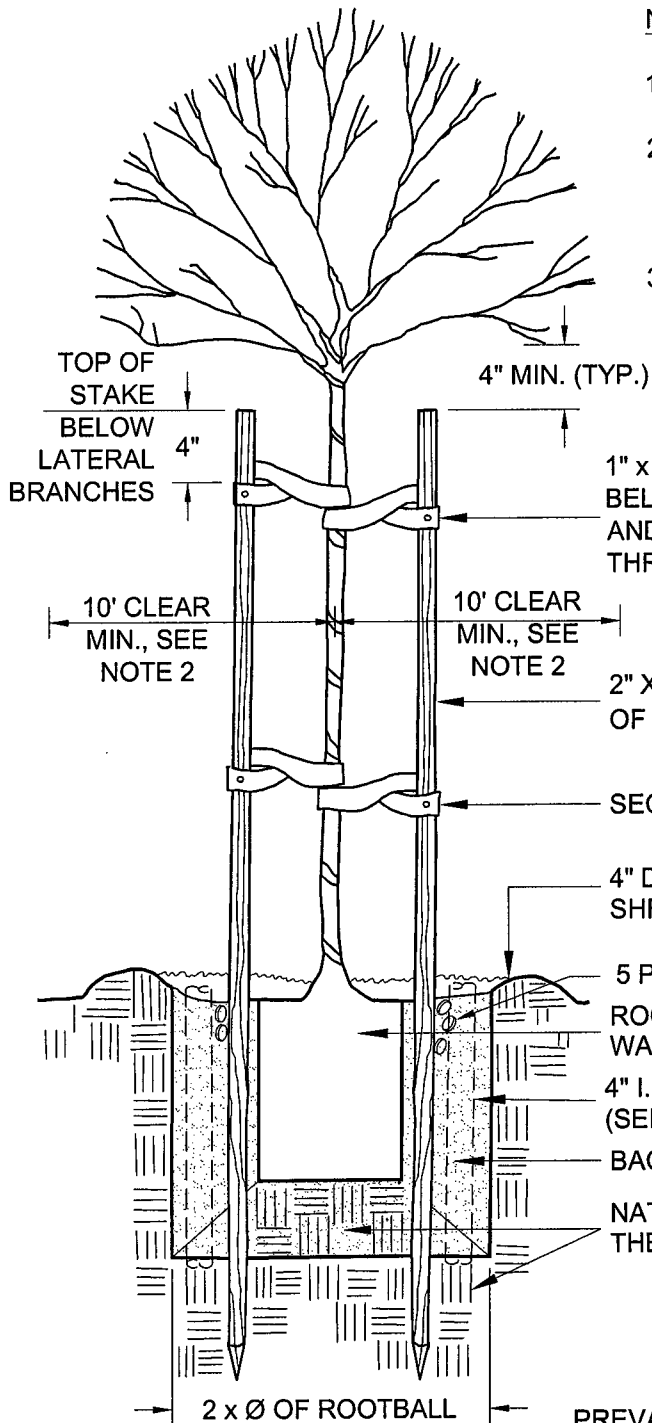

1" x 8" RECYCLED BLACK RUBBER TREE TIE 6" MIN. BELOW PRIMARY BRANCHES, LOOP IN A FIGURE 8 AND NAIL TO ACK OF STAKE WITH GALVANIZED THREADED NAILS

2" X 10" LODGEPOLE PINE STAKE ON OUTSIDE OF ROOTBALL

SECOND SET OF TREE TIES

4" DEEP X 4' DIA. WATERING BASIN WITH 2" LAYER OF SHREDDED REDWOOD BARK MULCH


5 PLANTING TABLETS PER 15 GALLONS TREE (TYP.)

ROOTBALL: SET 3" ABOVE GRADE; SCARIFY ROOT WALLS AND BOTTOM OF HOLE; SQUARE OFF HOLE

4" I.D. PVC PIPE WITH SECURED GRATE, 2 EACH (SEE L-17 FOR TREE BUBBLER)

BACKFILL (COMPOSED OF NATIVE SOIL)

NATIVE SOIL @ 85% RELATIVE COMPACTION BENEATH THE PLANTING HOLE

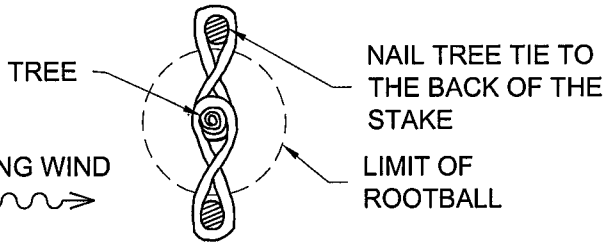

**PUBLIC WORKS
DEPARTMENT**



TREE PLANTING

B.S. Grewal
BALWINDER S. GREWAL

CITY ENGINEER

DATE: APRIL 29, 2005

REVISED: APRIL 16, 2008

SHEET NO.

L-1