


NOTE:

* - IN THE SCHOOL VICINITY, CONSULT THE CITY TRAFFIC ENGINEER.

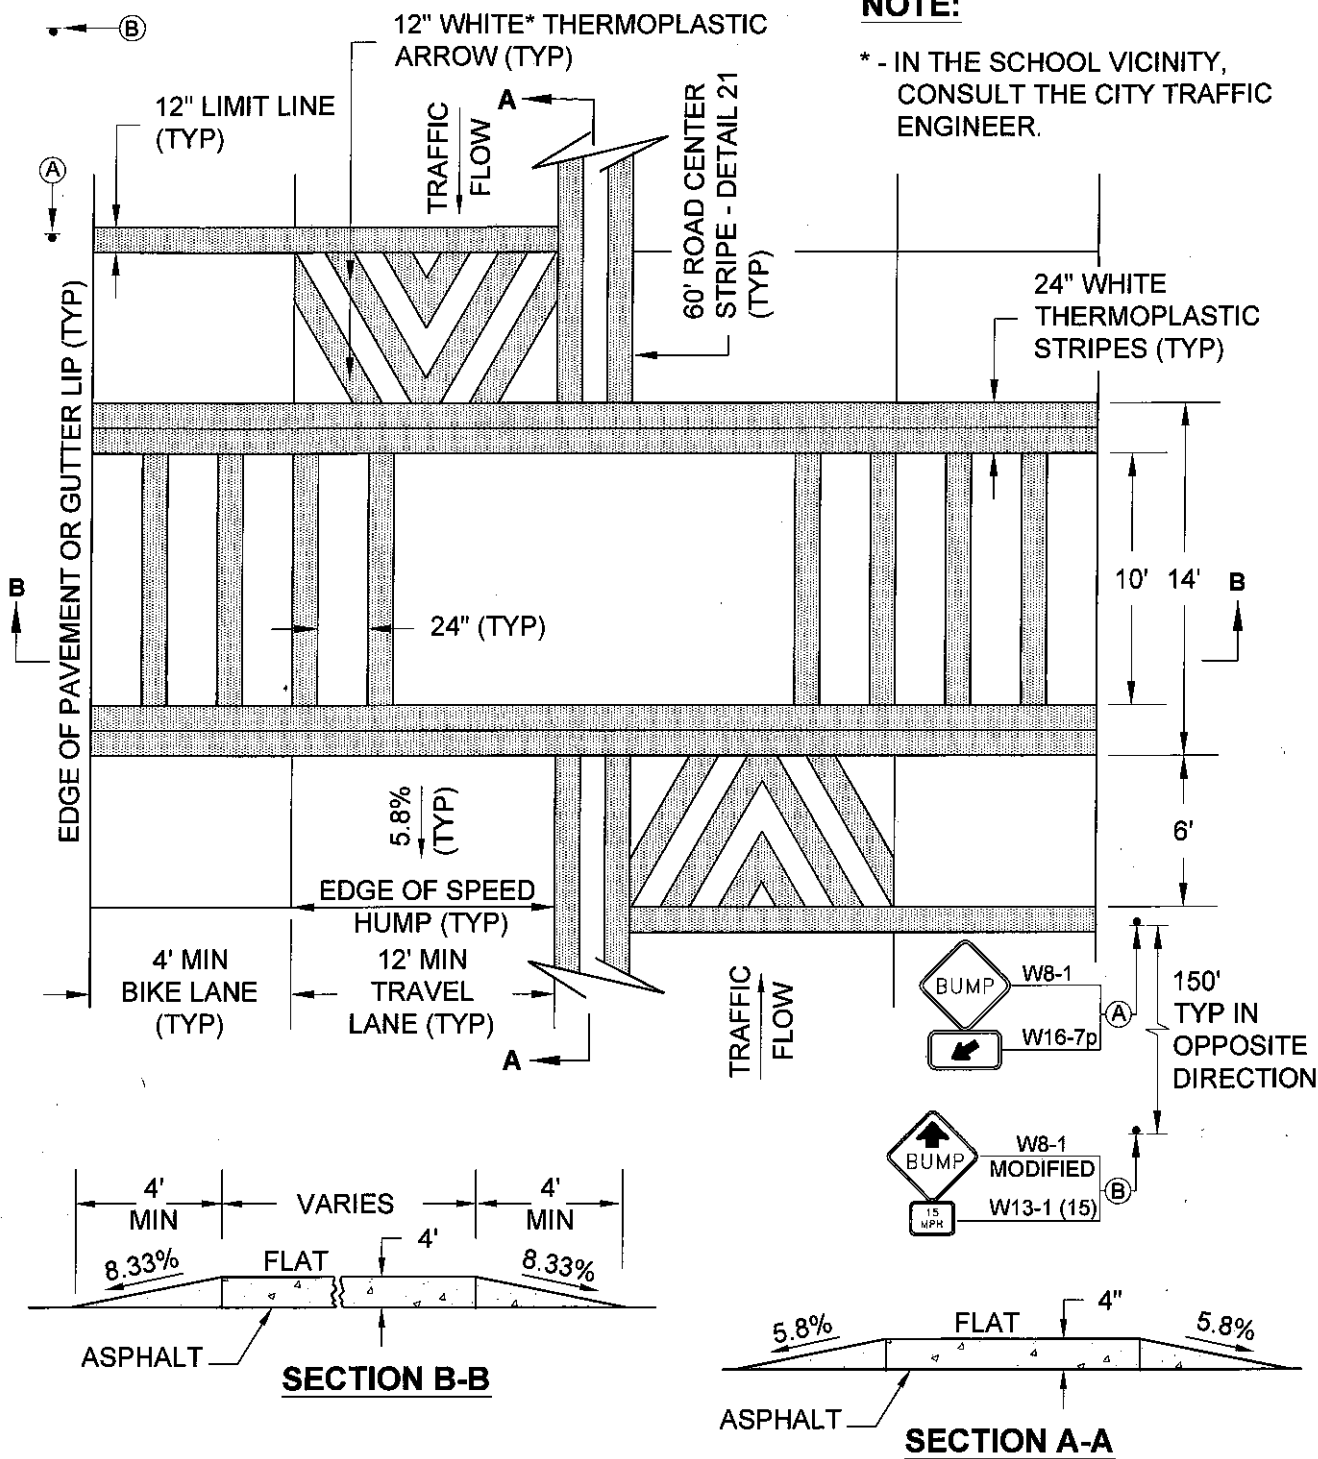

PUBLIC WORKS DEPARTMENT



SPEED TABLE CROSSWALK

BALWINDER S. GREWAL CITY ENGINEER

DATE: MAY 19, 2006
REVISED: APR 27, 2010

SHEET NO. **ST-20**